
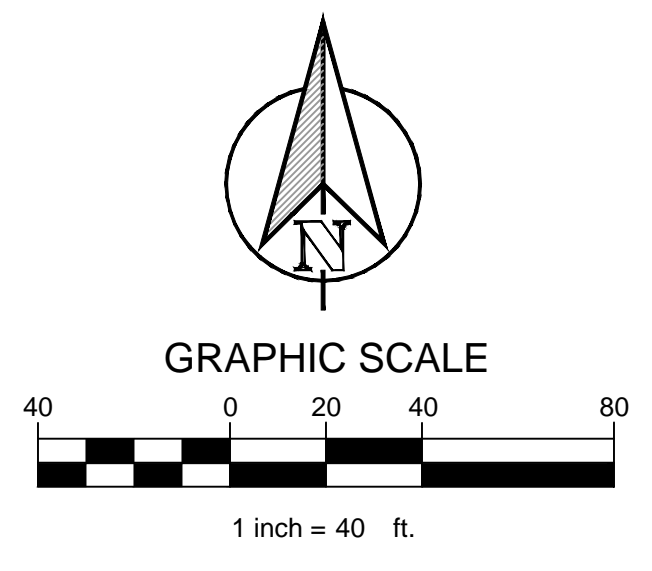


PLOTTED BY: DREW DONOSKY
 PLOT DATE: 9/19/2021 4:21 PM
 LOCATION: Z:\PROJECTS\PROJECTS\2020-052 MALOUF SHILOH PROJECT\CADD\BASE\SITE_DB.DWG
 LAST SAVED: 9/19/2021 4:14 PM

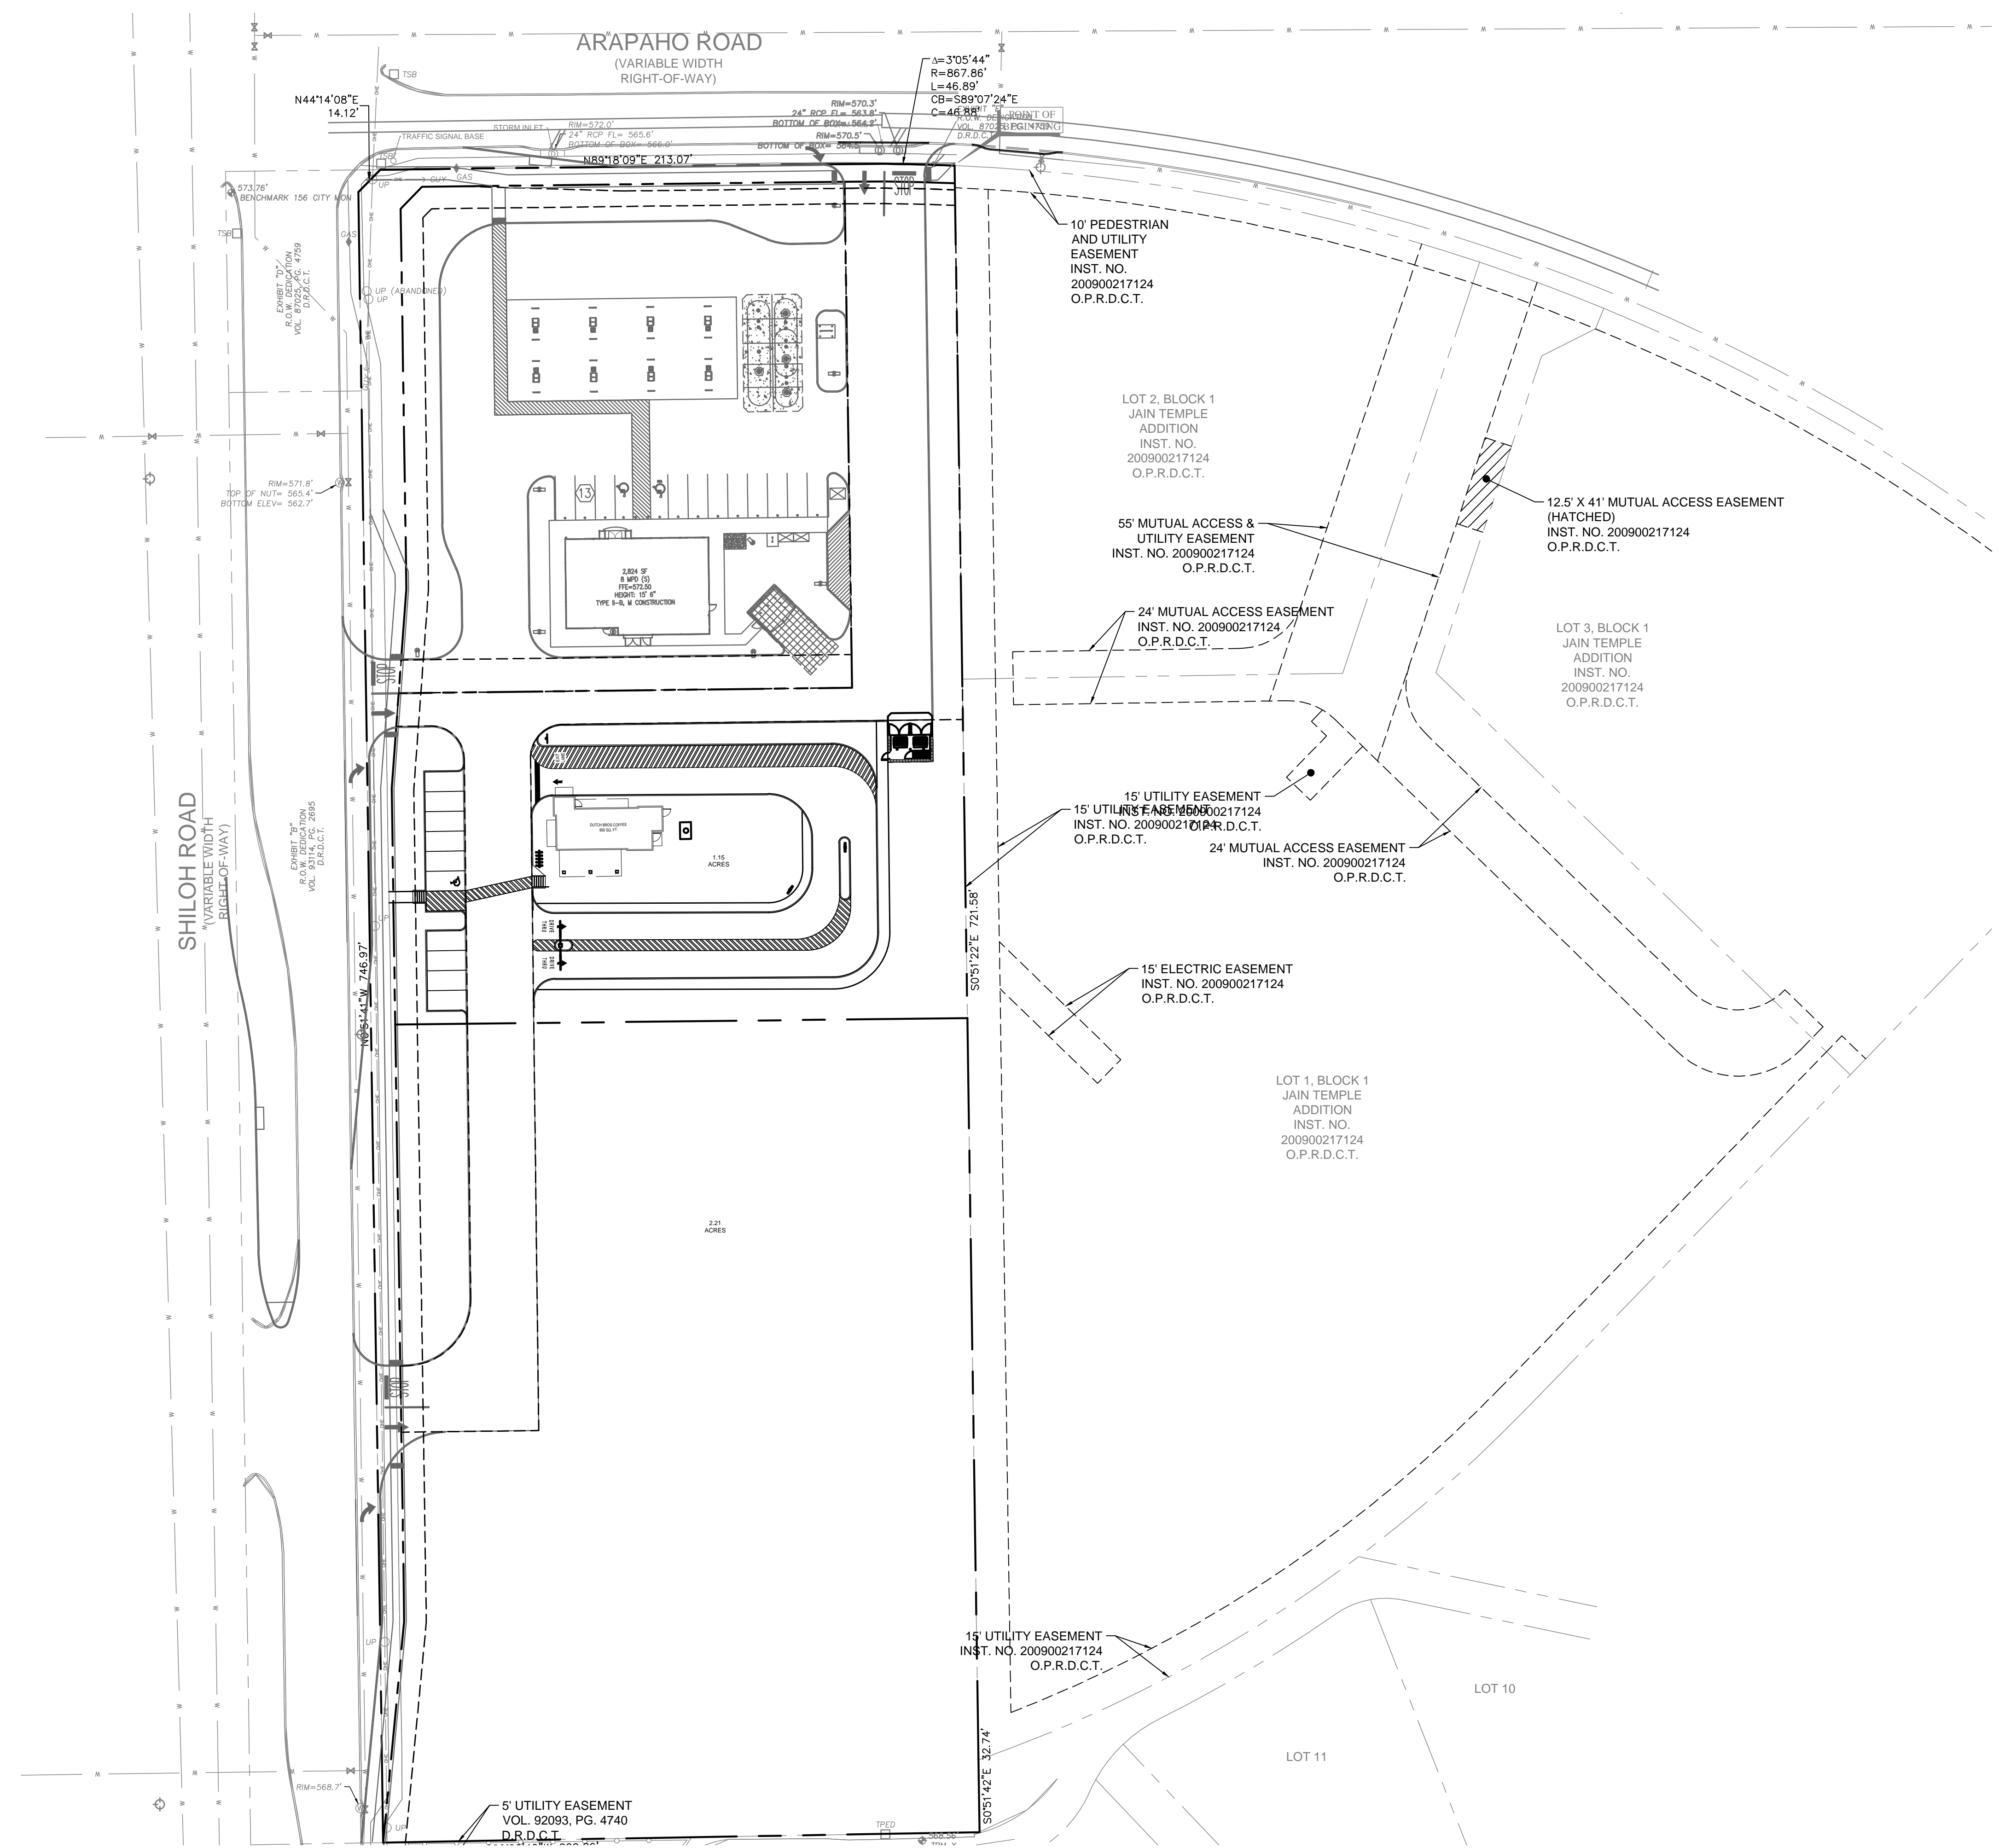

TEXAS REGISTRATION #14189
CLAY MOORE
ENGINEERING
 PHONE: 817.281.9922
 1903 CENTRAL DR. SUITE #1
 BEDFORD, TX 76021
 WWW.CLAYMOORE.COM

MALOUF
GARLAND, TX

No.	DATE	REVISION	BY

CONCEPTUAL SITE PLAN

DESIGN:	ASD
DRAWN:	ASD
CHECKED:	MAM
DATE:	9/3/2019
SHEET	
SP-1	

File No.