
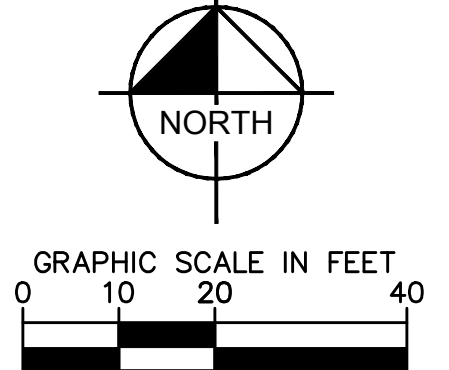


Plotted By: Lisak, Matt Sheet: Set: KHA Layout: EX-1 November 06, 2015 01:16:18pm K:\DAL_Civil\064105904-Lubbock Retail\Case\Exhibits\20151029_Site Plan Exhibit\20151106_Lubbock Retail Site Plan Exhibit.dwg
 This document, together with the concepts and designs presented herein, as an instrument of service, is intended only for the specific purpose and client for which it was prepared. Reuse and improper reliance on this document without written authorization and adaptation by Kimley-Horn and Associates, Inc. shall be without liability to Kimley-Horn and Associates, Inc.

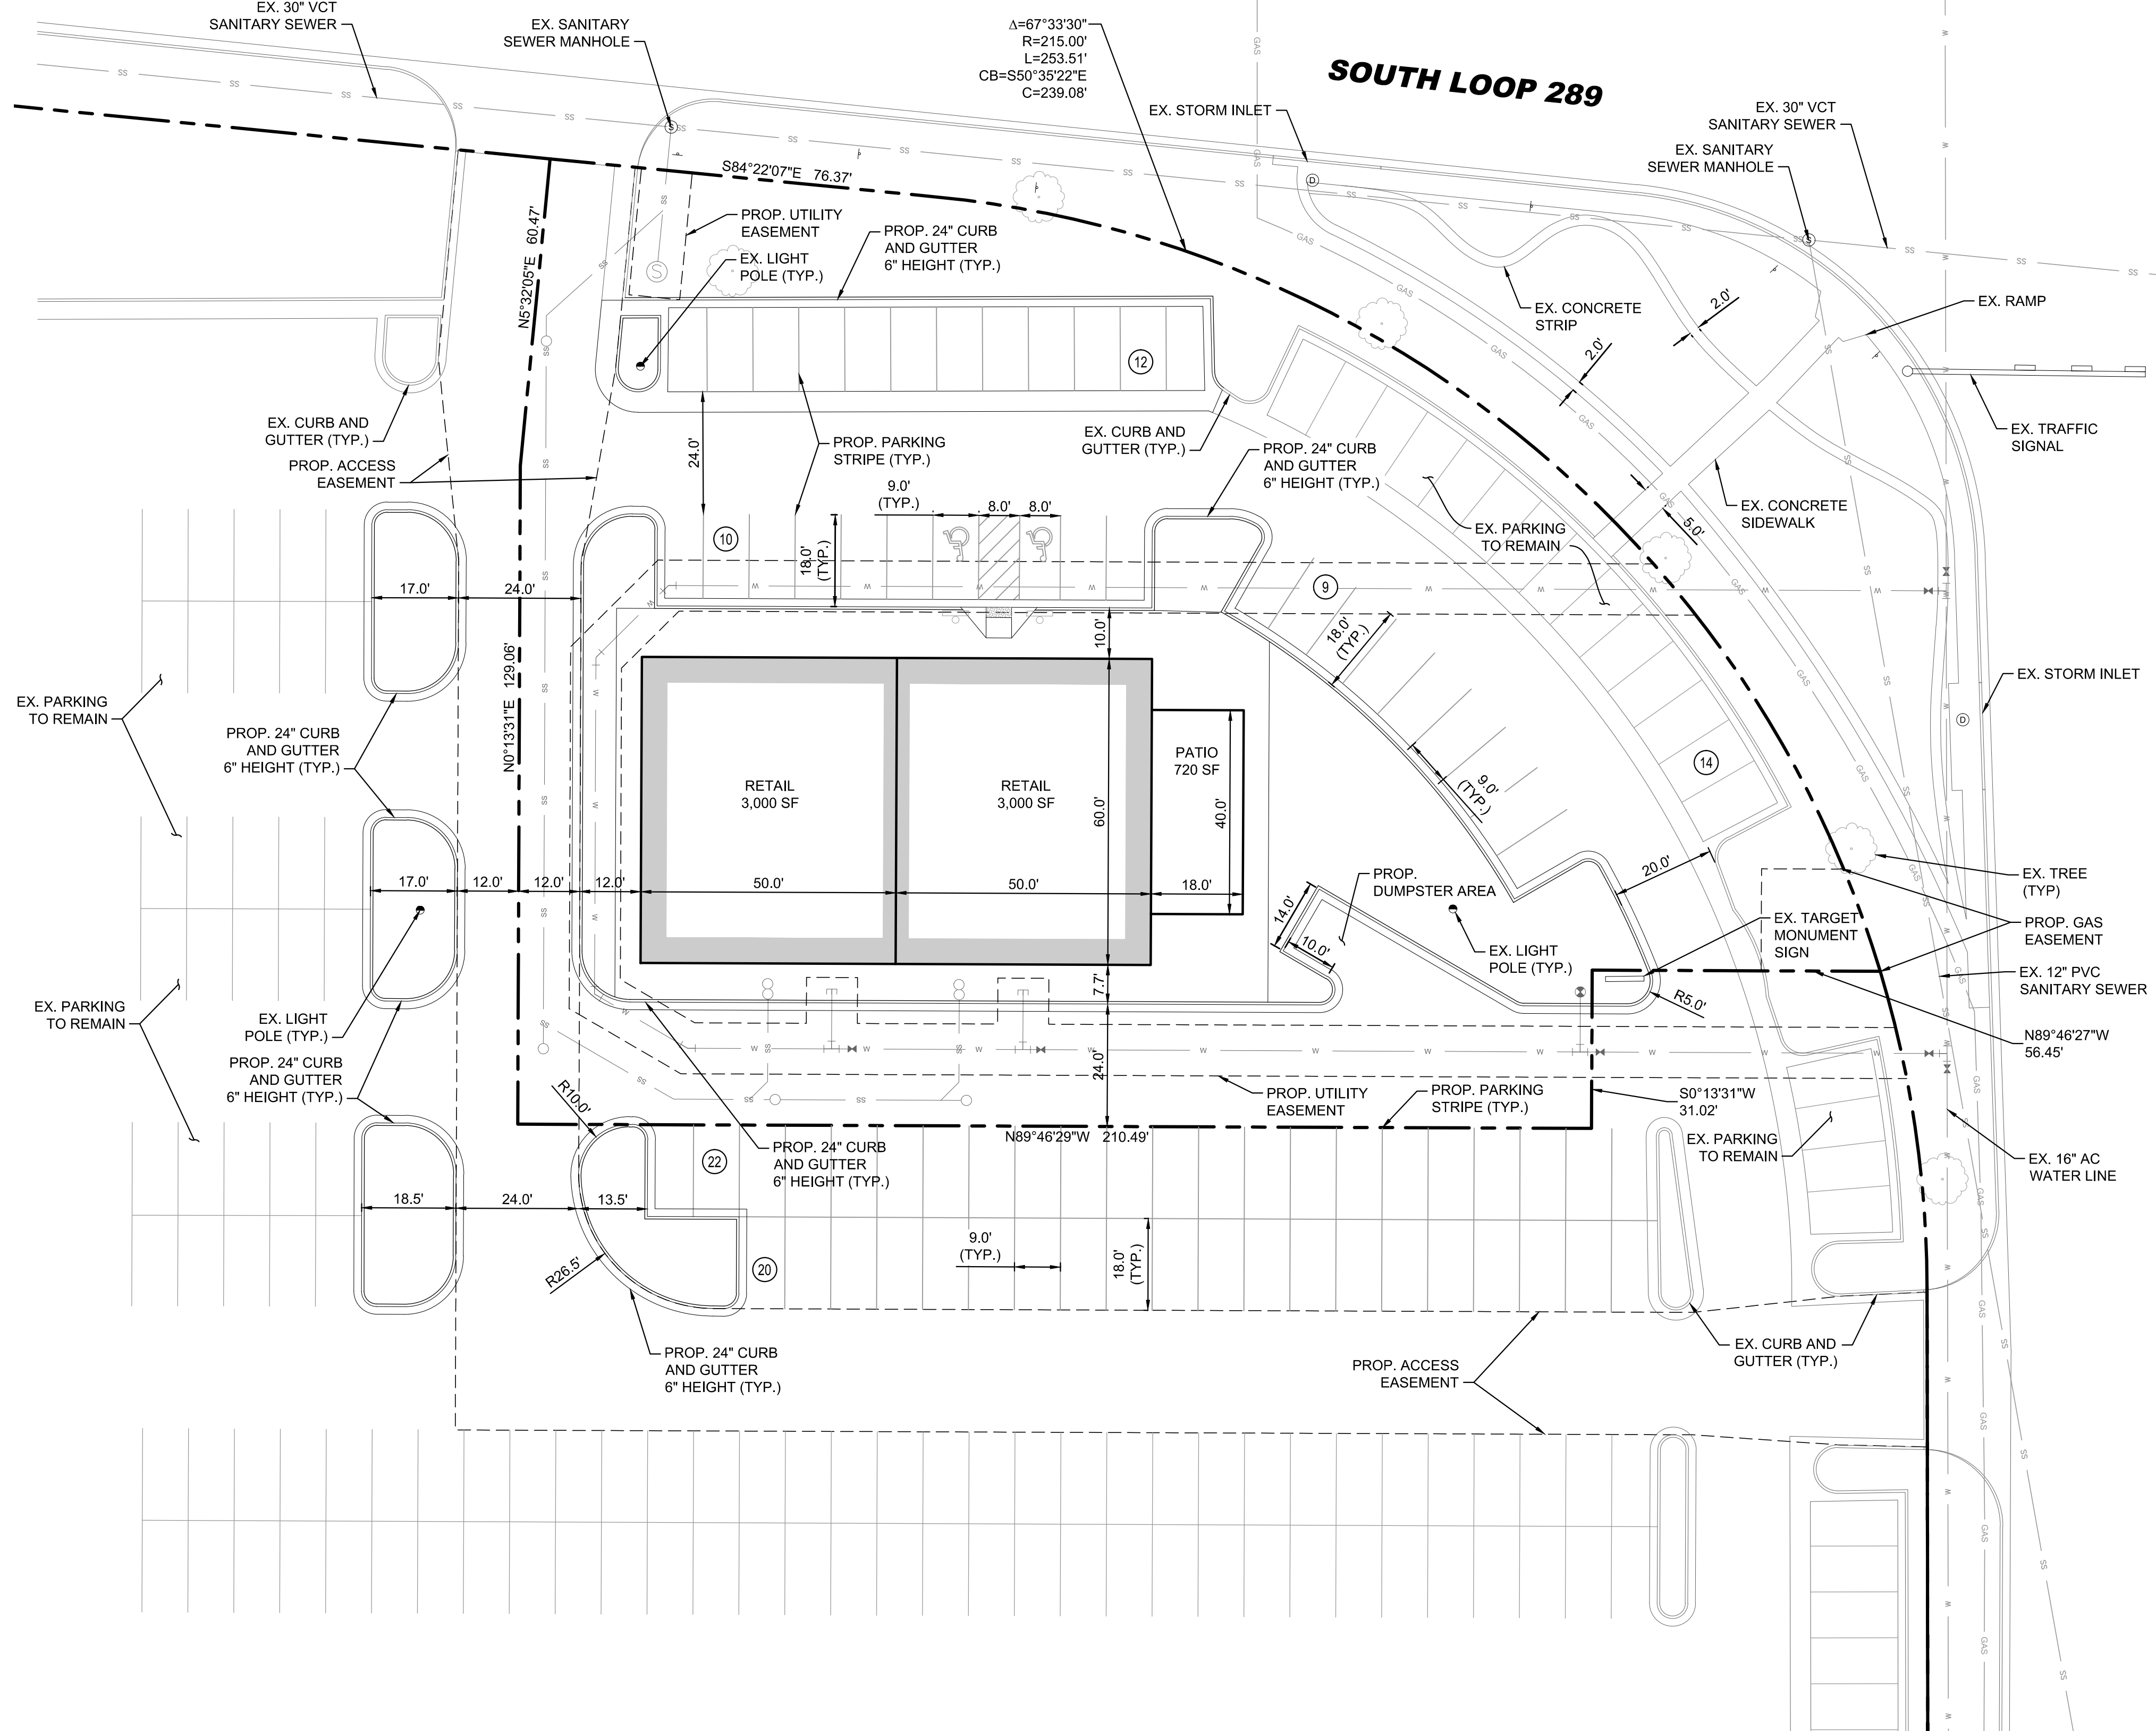

PARKING SUMMARY	
PARKING RATIO:	1 SPACE PER 250 GROSS SF (PER VARIANCE V-2066-B DATED 8/20/2015)
PARKING REQUIRED:	24 SPACES (6,000 GROSS SF)
PARKING PROVIDED:	45 SPACES

REVISIONS	
No.	DATE

Kimley»Horn
 12750 MERIT DRIVE, SUITE 1000, DALLAS, TX 75251
 PHONE: 972-770-1300 FAX: 972-239-3820
 WWW.KIMLEY-HORN.COM TX F-928
 © 2015 KIMLEY-HORN AND ASSOCIATES, INC.

KHA PROJECT	DATE	SCALE	DESIGNED BY	DRAWN BY	CHECKED BY
064405904	NOVEMBER, 2015	AS SHOWN	MUL	MUL	AMG

LUBBOCK RETAIL PROJECT
 PREPARED FOR
MALOUF INTERESTS, INC.
 LUBBOCK TEXAS

SITE PLAN EXHIBIT
 SHEET NUMBER
EX - 1